
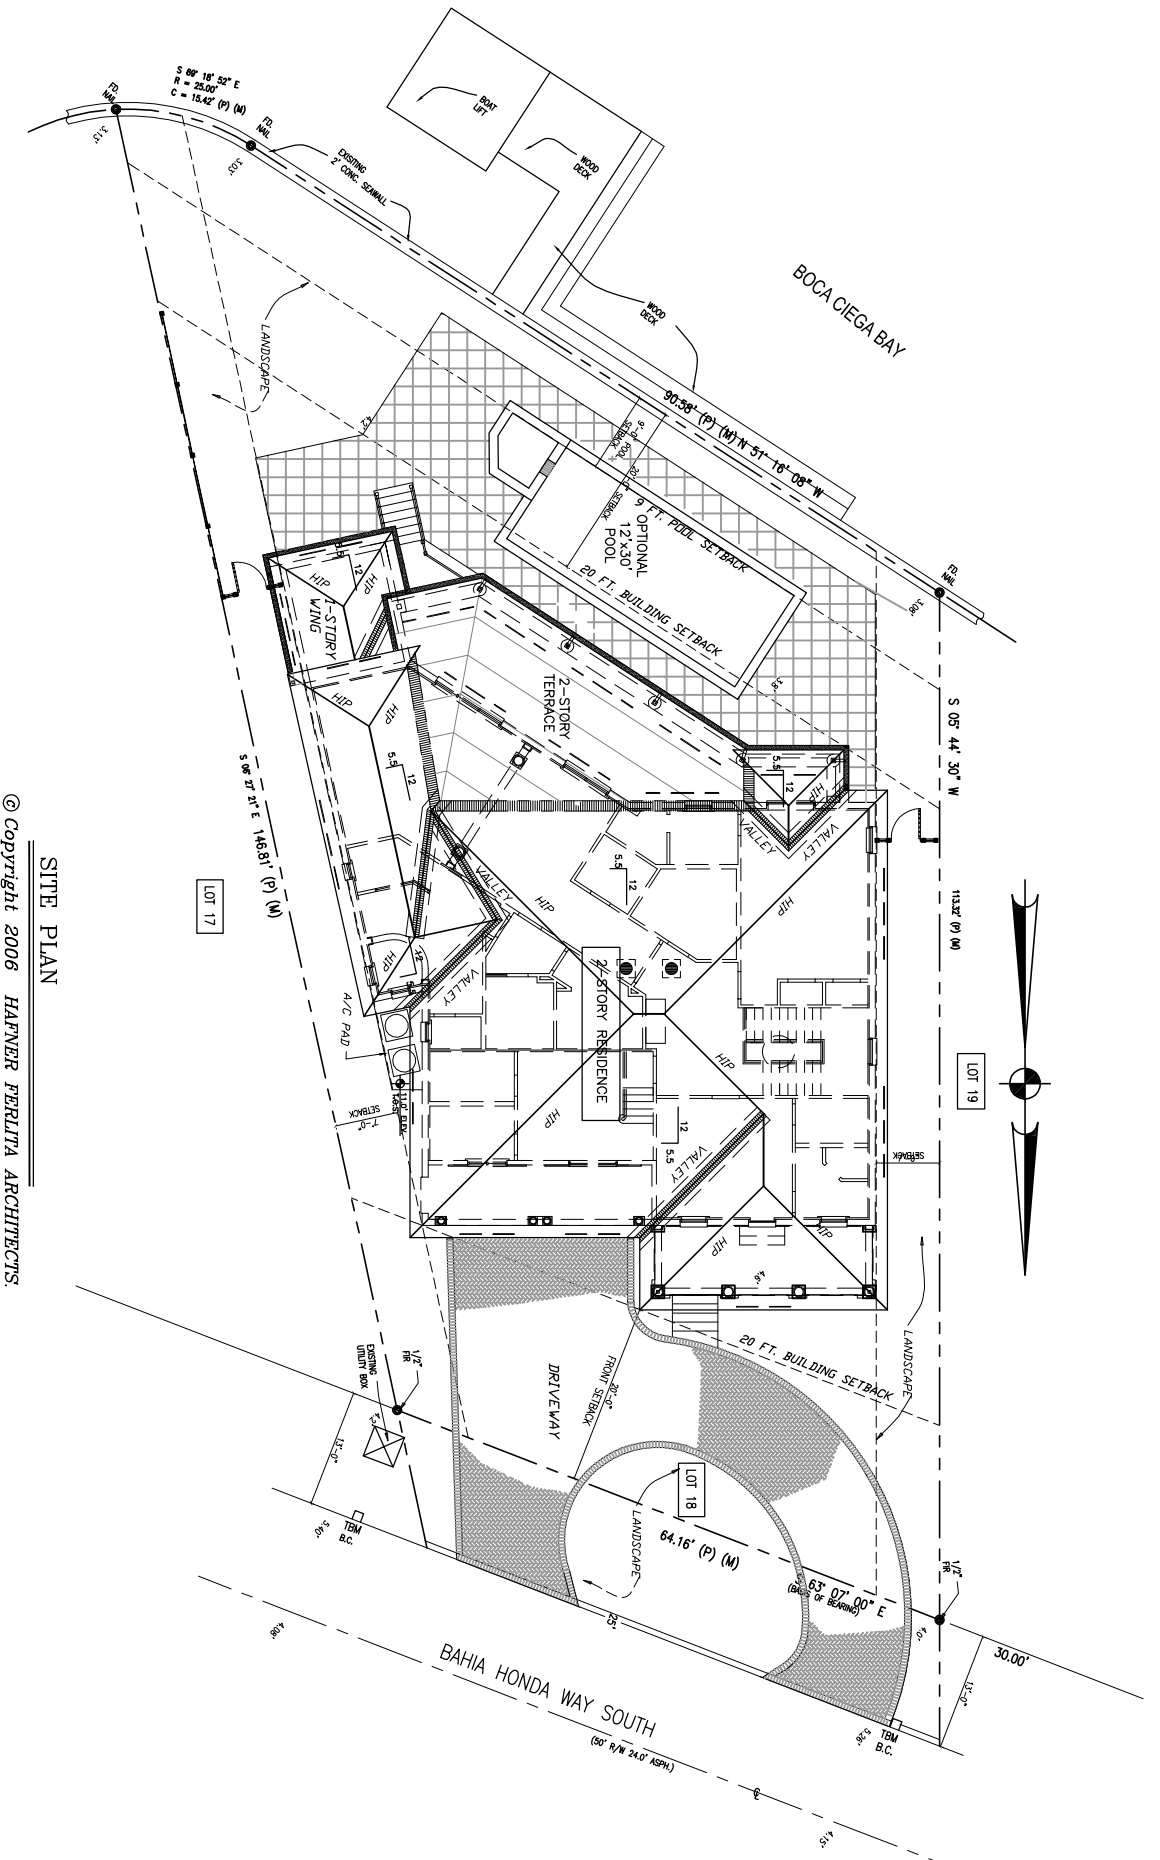


SHEET NO. 2

6 APRIL 2006
HF05119

A RESIDENCE AT BAHIA HONDA WAY
FOR MCGRATH DEVELOPMENT CORPORATION
SAINT PETERSBURG BEACH
FLORIDA

HAFNER FERLITA
ARCHITECTS.
Architects and Planners
Tampa, Florida
AAC000737

 

SITE PLAN
© Copyright 2006 HAFNER FERLITA ARCHITECTS.