


**A RESIDENCE AT BAHIA HONDA WAY**  
 FOR MCGRATH DEVELOPMENT CORPORATION  
 SAINT PETERSBURG BEACH  
 FLORIDA

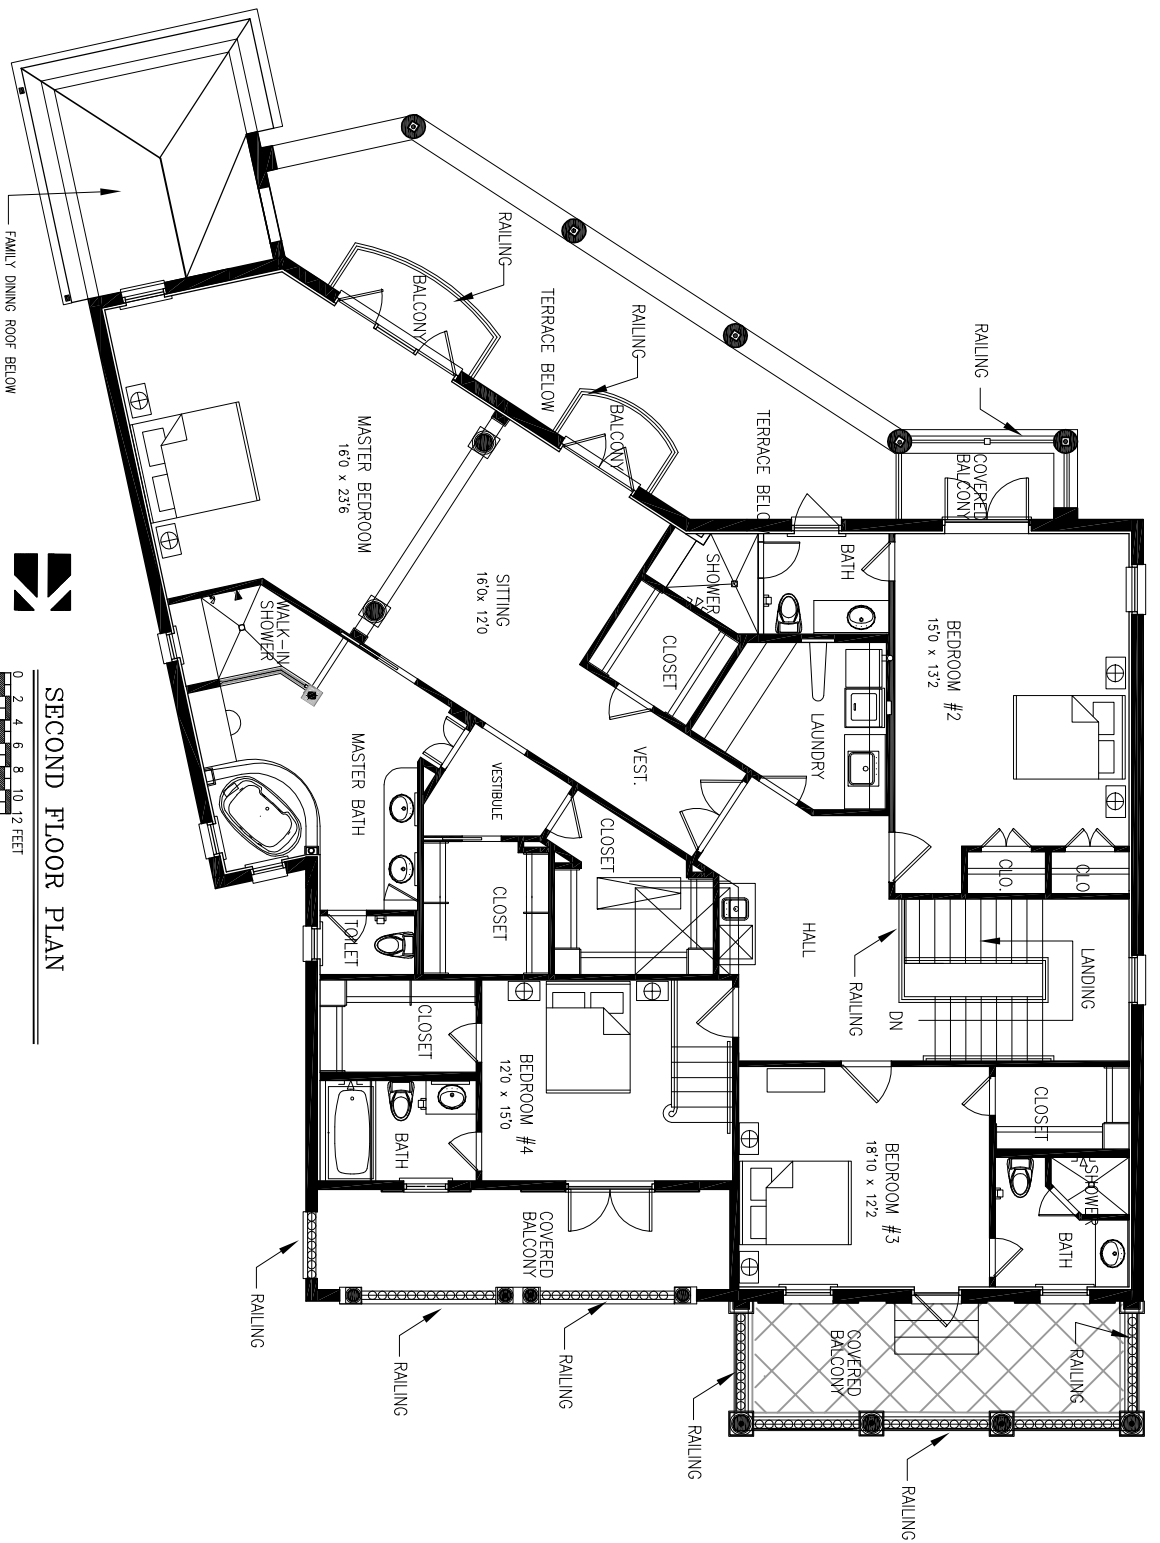

SECOND FLOOR PLAN



© Copyright 2006 HAERNER FERLITA ARCHITECTS